

IRISH VALLEY ROAD

BADMAN'S HILL

Proposed Pump Station
Elev. 605

Shamokin-Coal TWP
Sewage Treatment Plant

Adams Park Road

SEE SHEET 3 OF 3

Proposed Sewer Line

BM
648

Grace Chapel

Overlook

Sunnyside

The Wayside Inn

Weigh Scales

St Peters Ch

Light-Heigel & Associates, Inc.
ENGINEERS AND SURVEYORS

39 Dock Street • Schuylkill Haven, PA 17972

SHEET 1 of 3

SCALE 1" = 100'



IRISH VALLEY ROAD

BADMAN'S HILL

Proposed Pump Station
Elev. 605

Shamokin-Coal TWP
Sewage Treatment Plant

Adams Park Road

SEE SHEET 3 OF 3

Proposed Sewer Line

BM 648

Grace Chapel

Overlook

Sunnyside

The Wayside Inn


Weigh Scales

Light-Heigel & Associates, Inc.
ENGINEERS AND SURVEYORS

39 Dock Street • Schuylkill Haven, PA 17972

SHEET 1 of 3

SCALE 1" = 100'

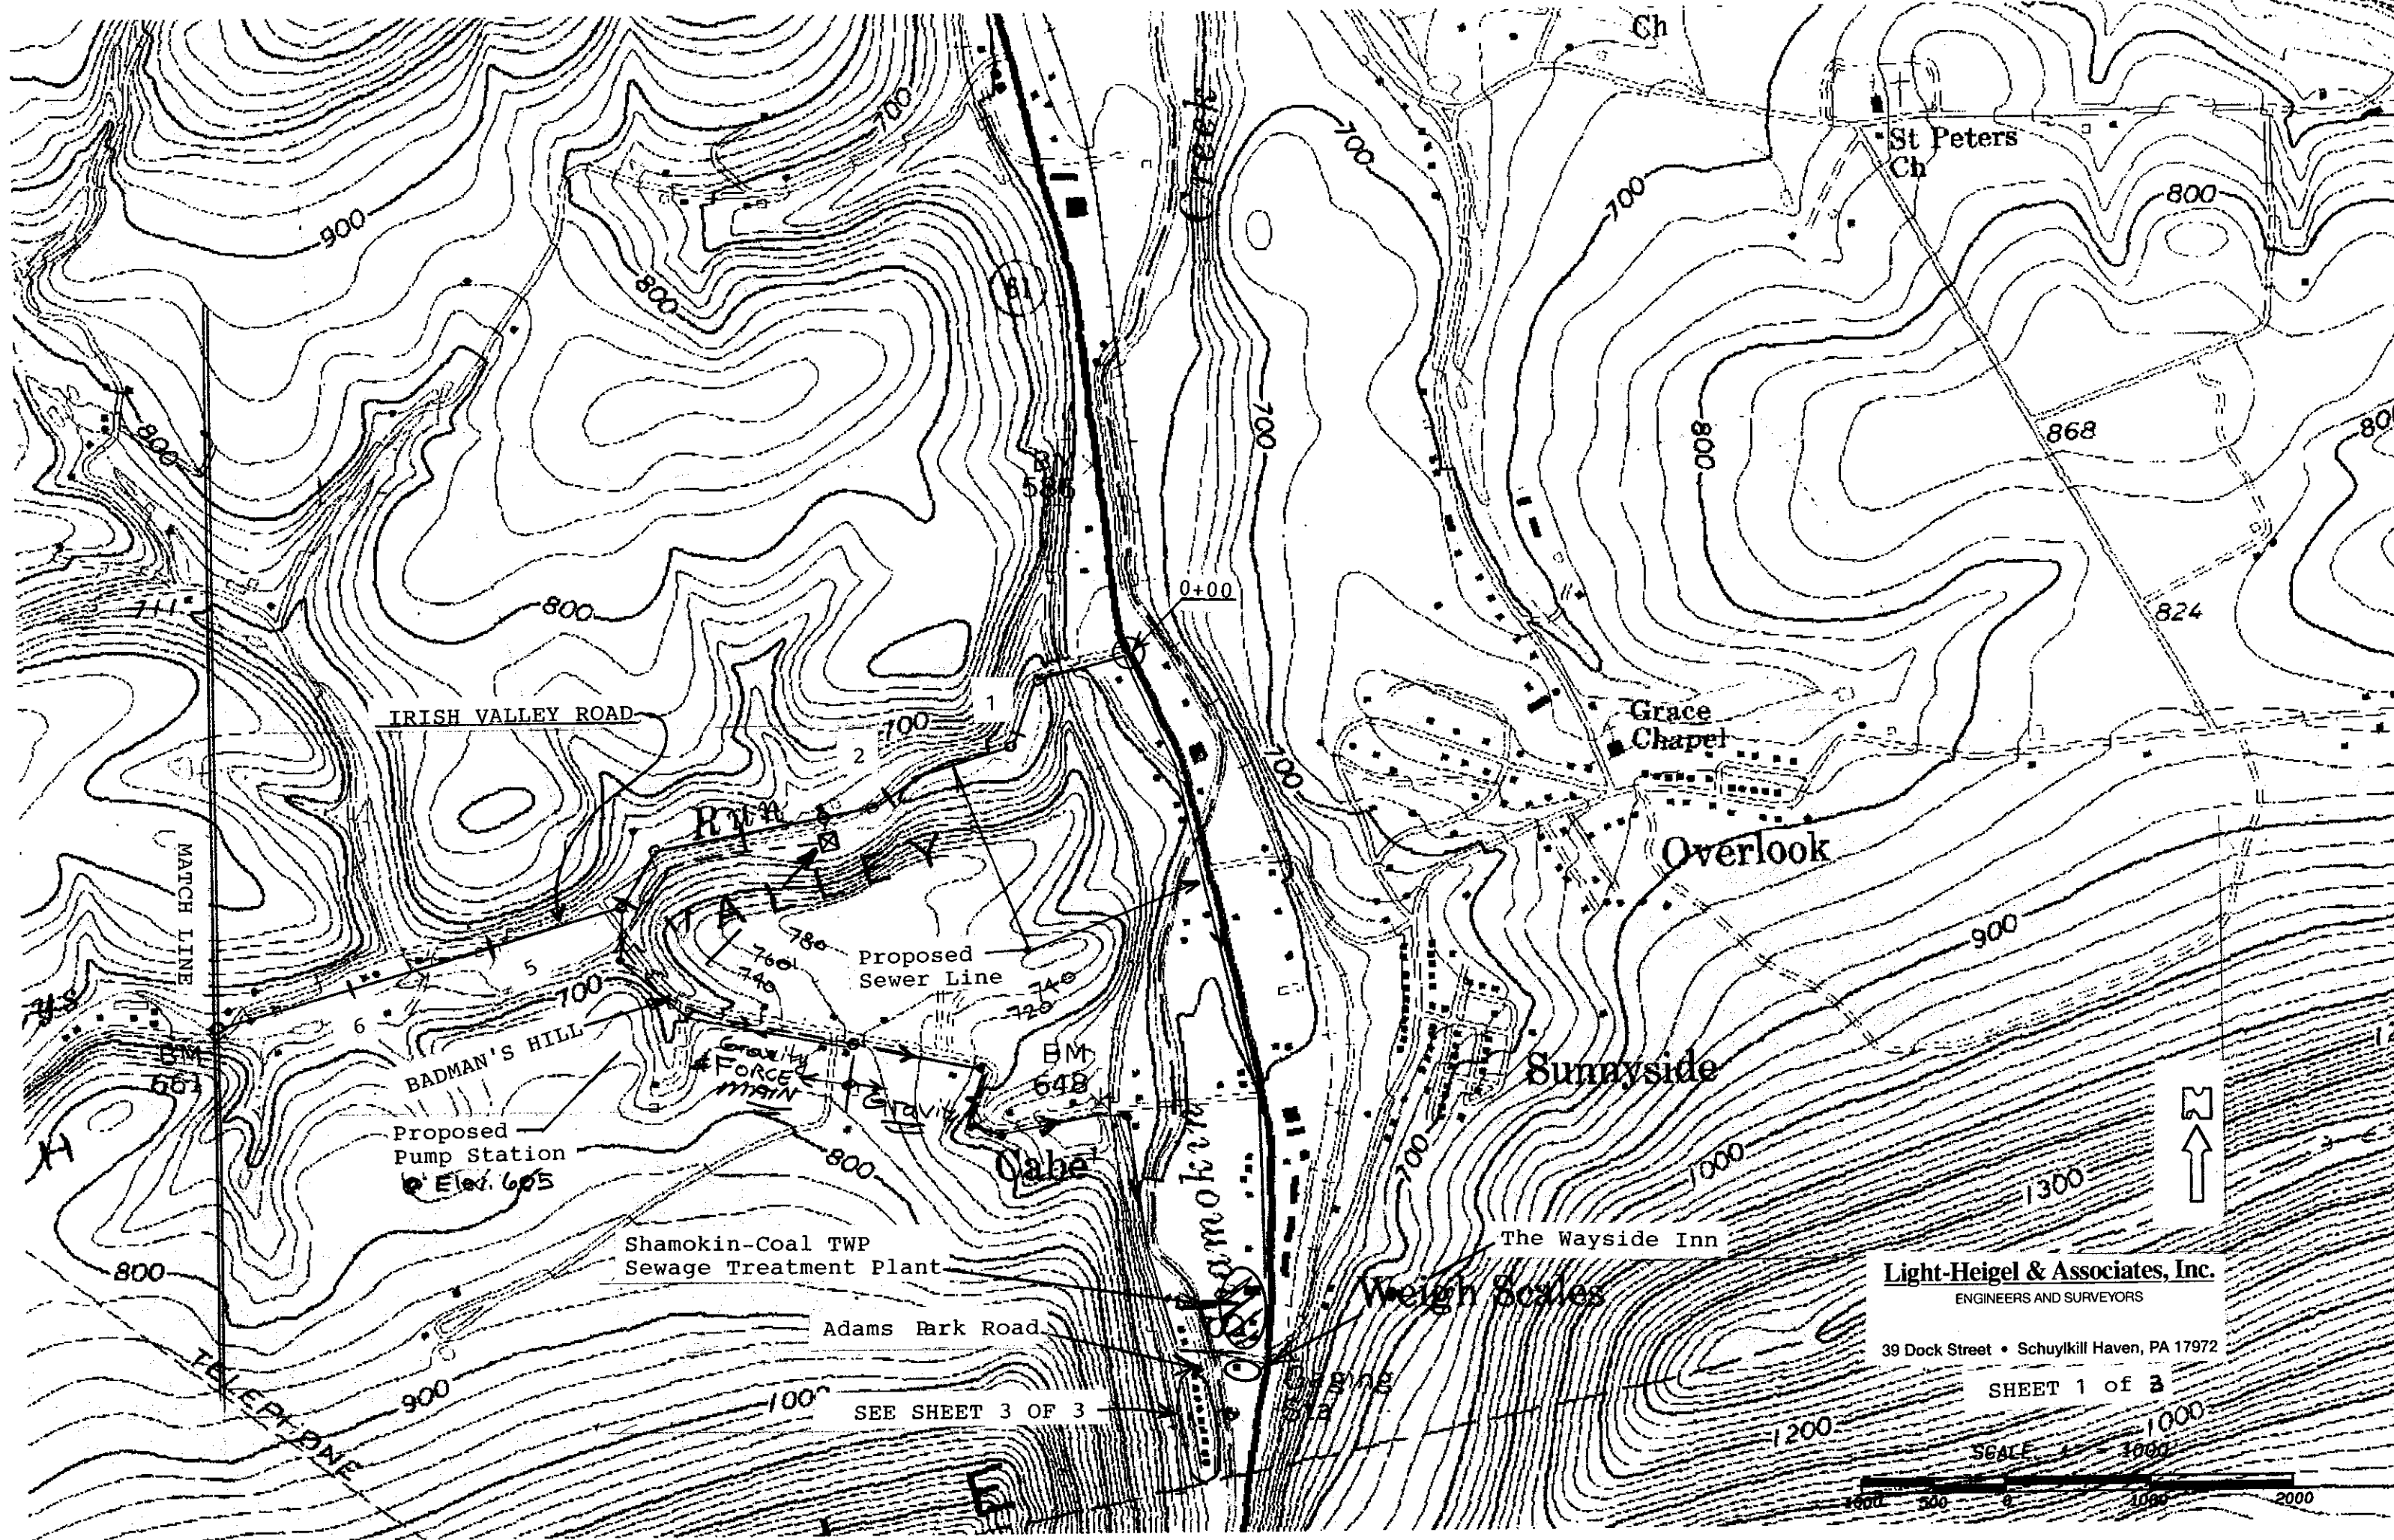


FOR SEE CONTINUATION DWG. D-002 Rte. 61



Light-Heigel & Associates, Inc. ENGINEERS AND SURVEYORS

39 Dock Street • Schuylkill Haven, PA 17972

Existing topographical information taken from GVC, Inc. dwg. 921001-003-d-001, dtd 01/19/93

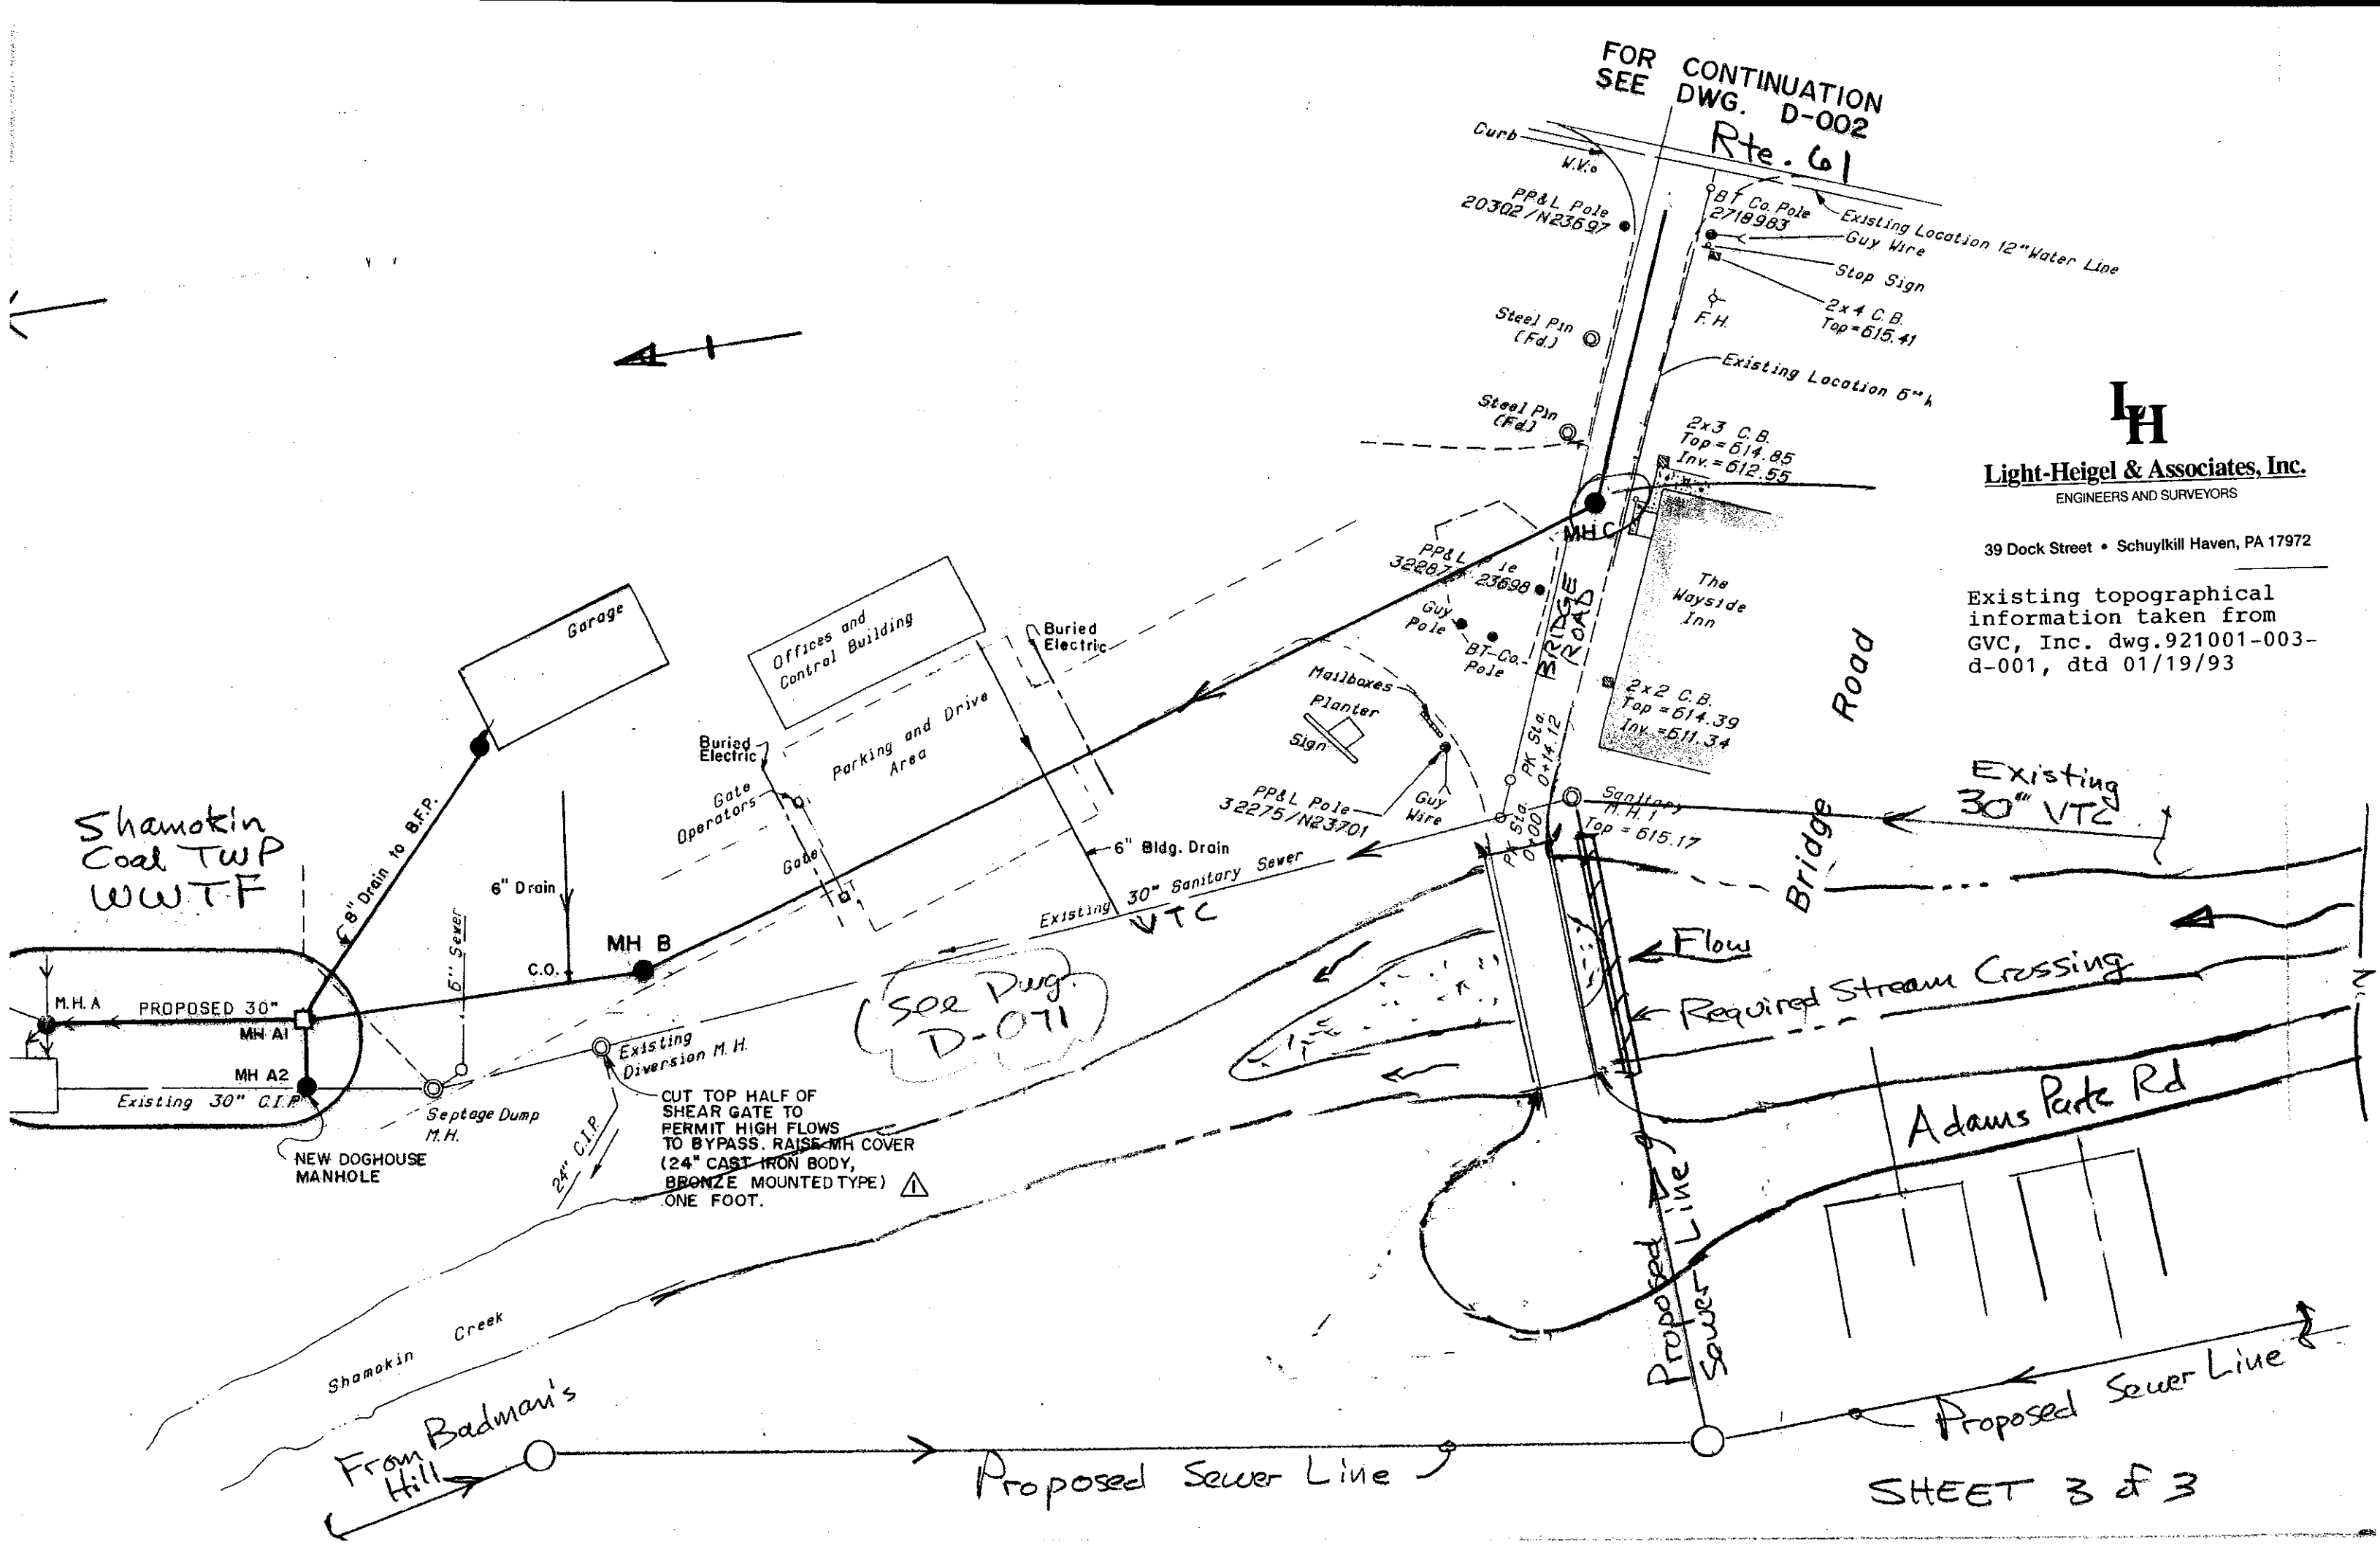

Shamokin Coal TWP W.W.T.F

(See Dwg. D-071)

CUT TOP HALF OF SHEAR GATE TO PERMIT HIGH FLOWS TO BYPASS. RAISE MH COVER (24" CAST IRON BODY, BRONZE MOUNTED TYPE) ONE FOOT.